














ENTRYS

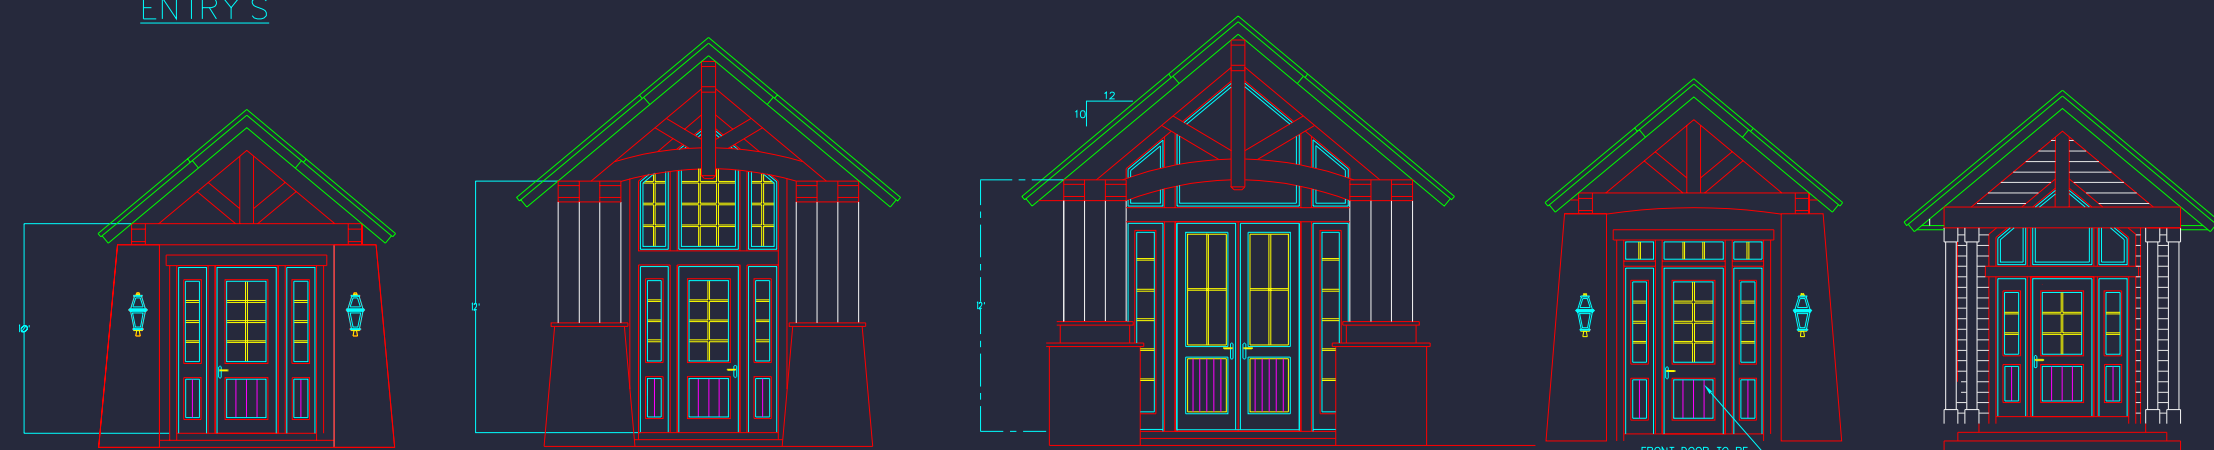


ENTRY DOORS

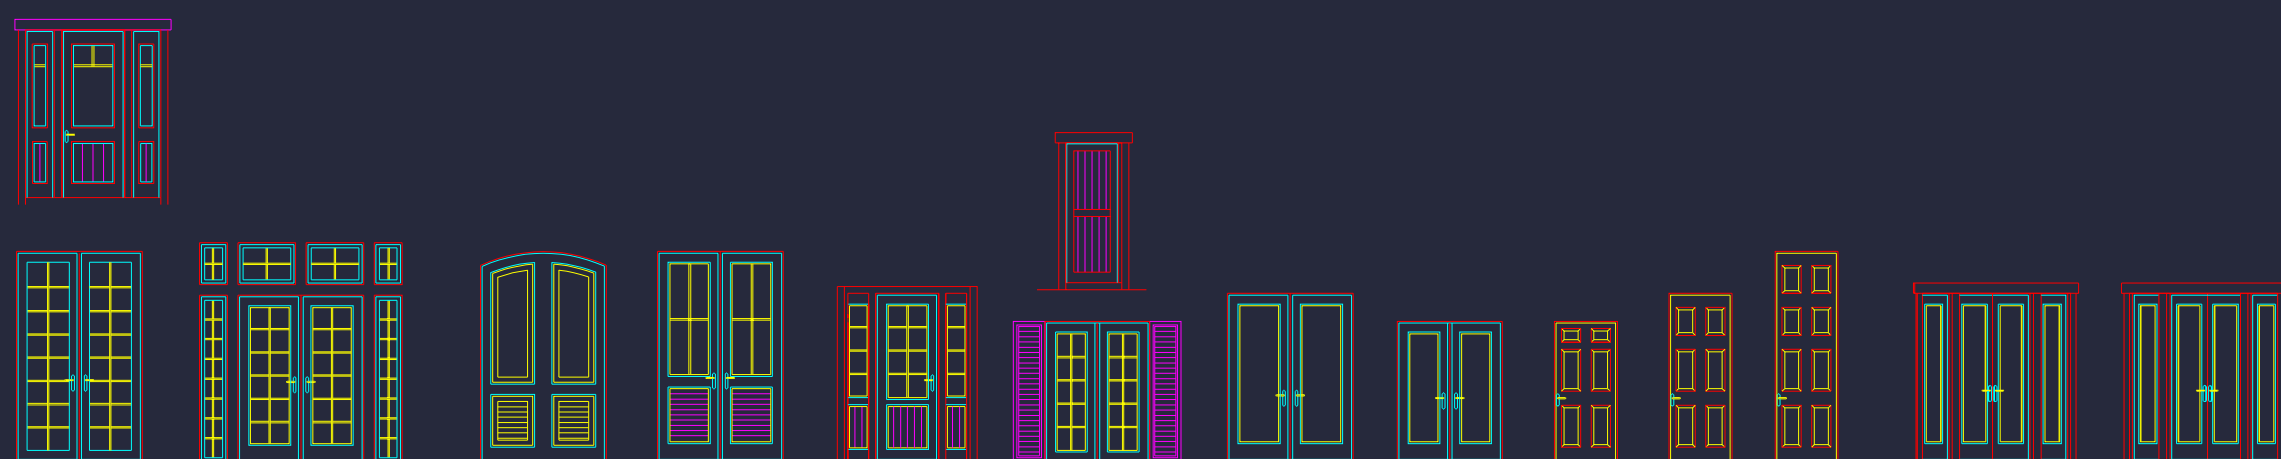


ENTRY DOORS

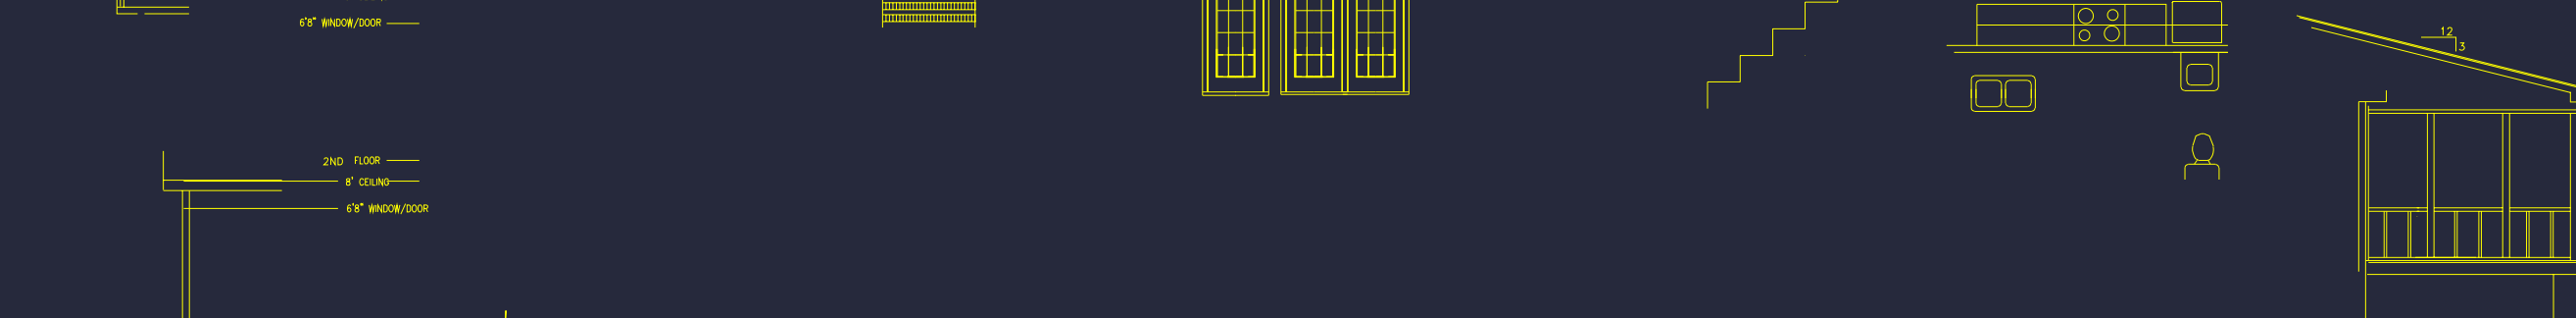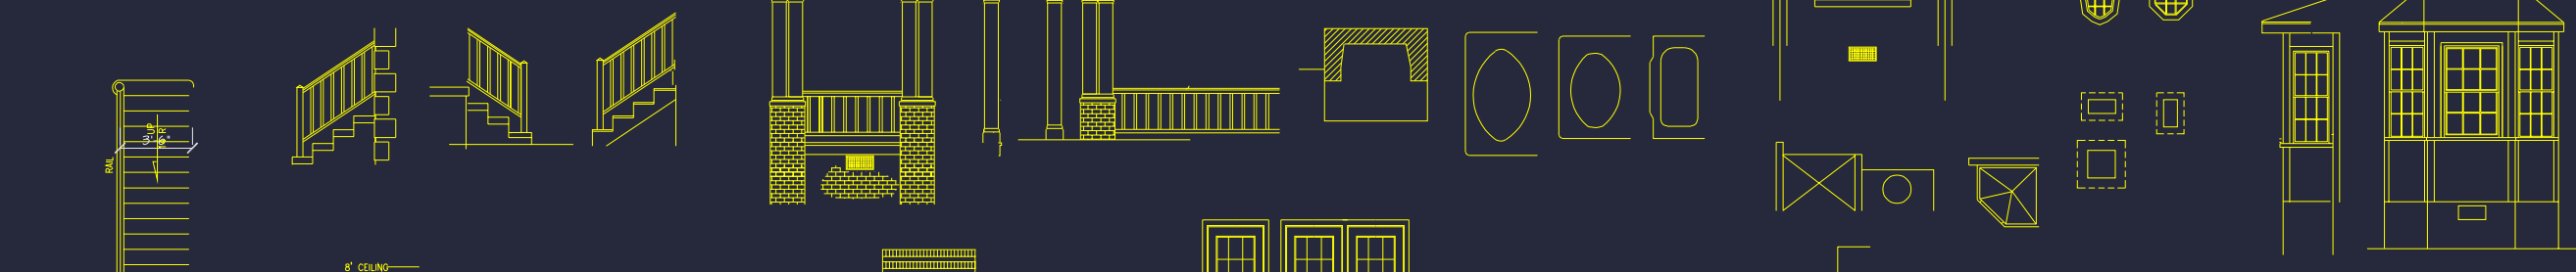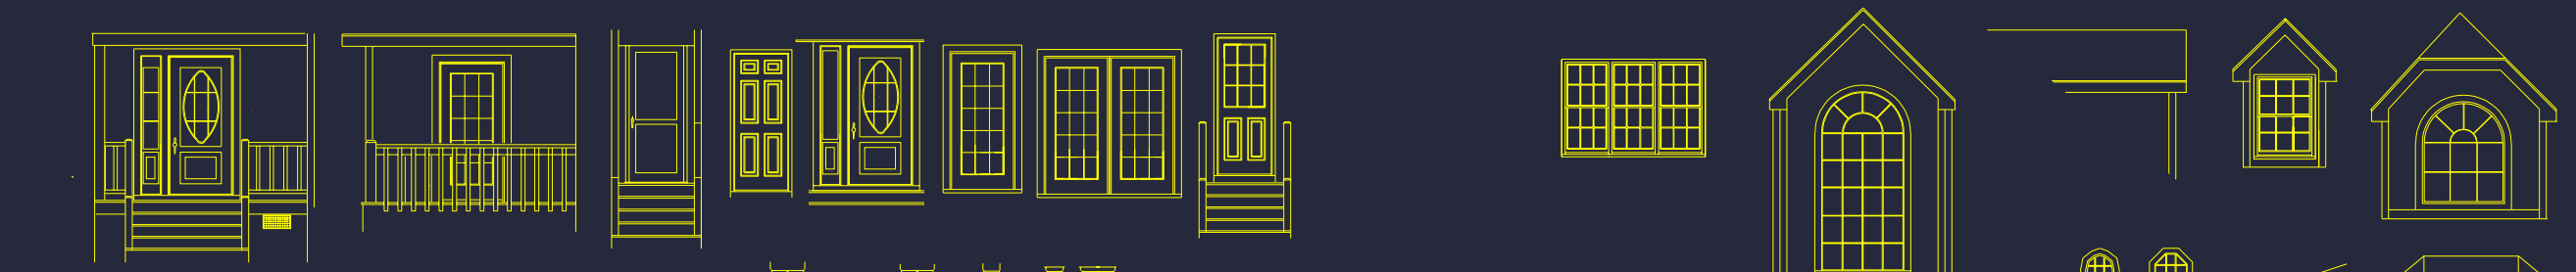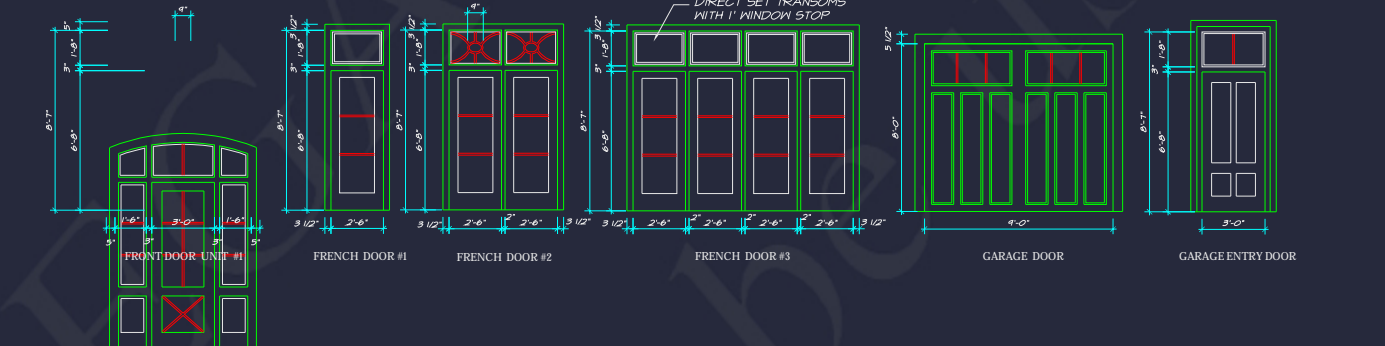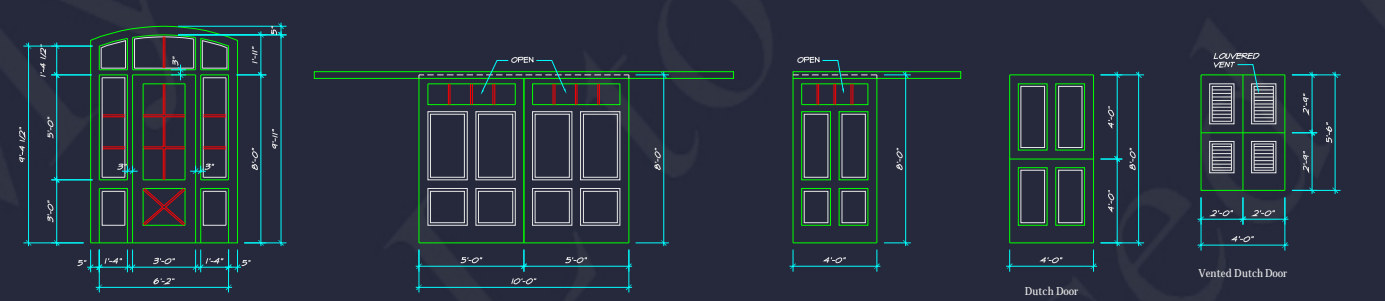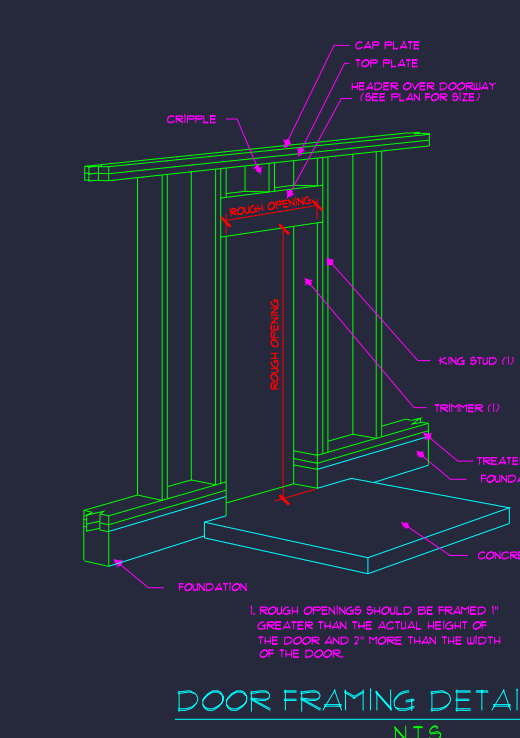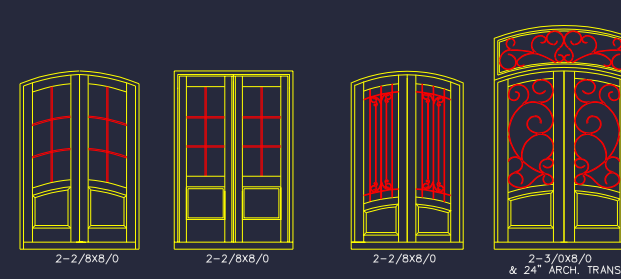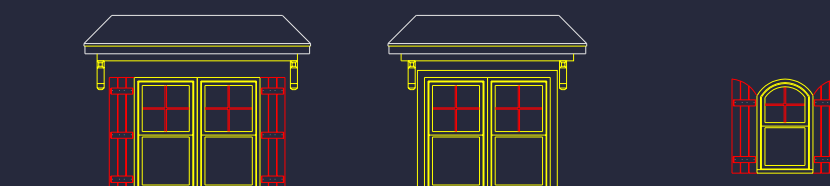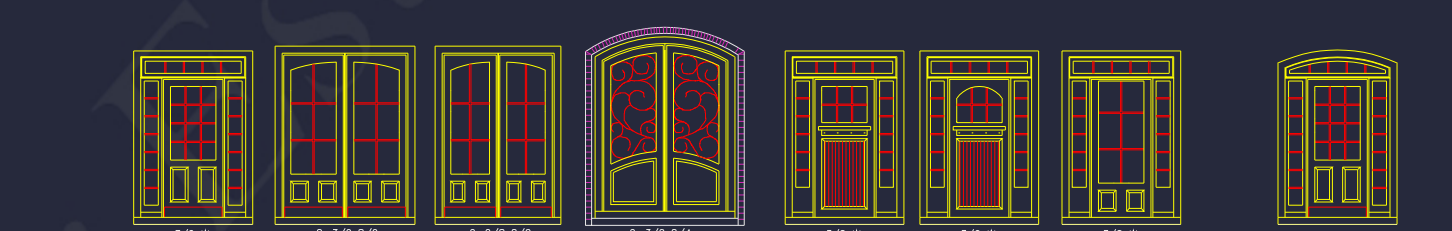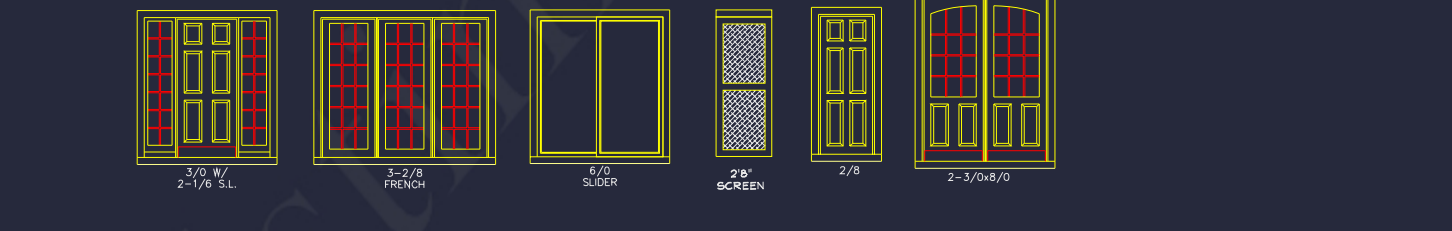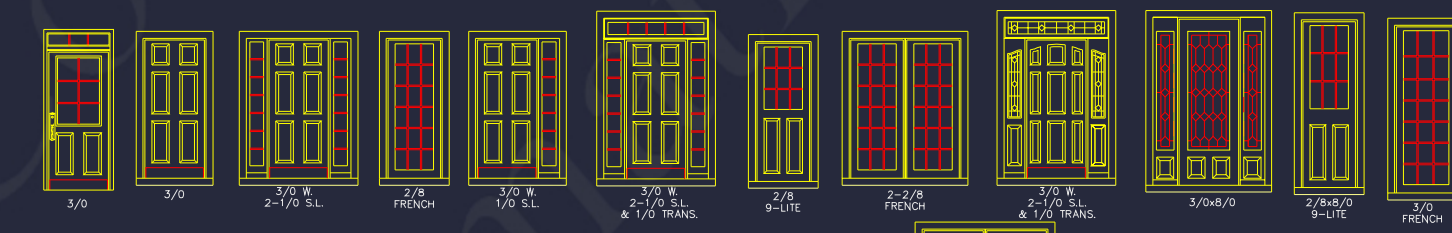

DOORS AND WINDOWS

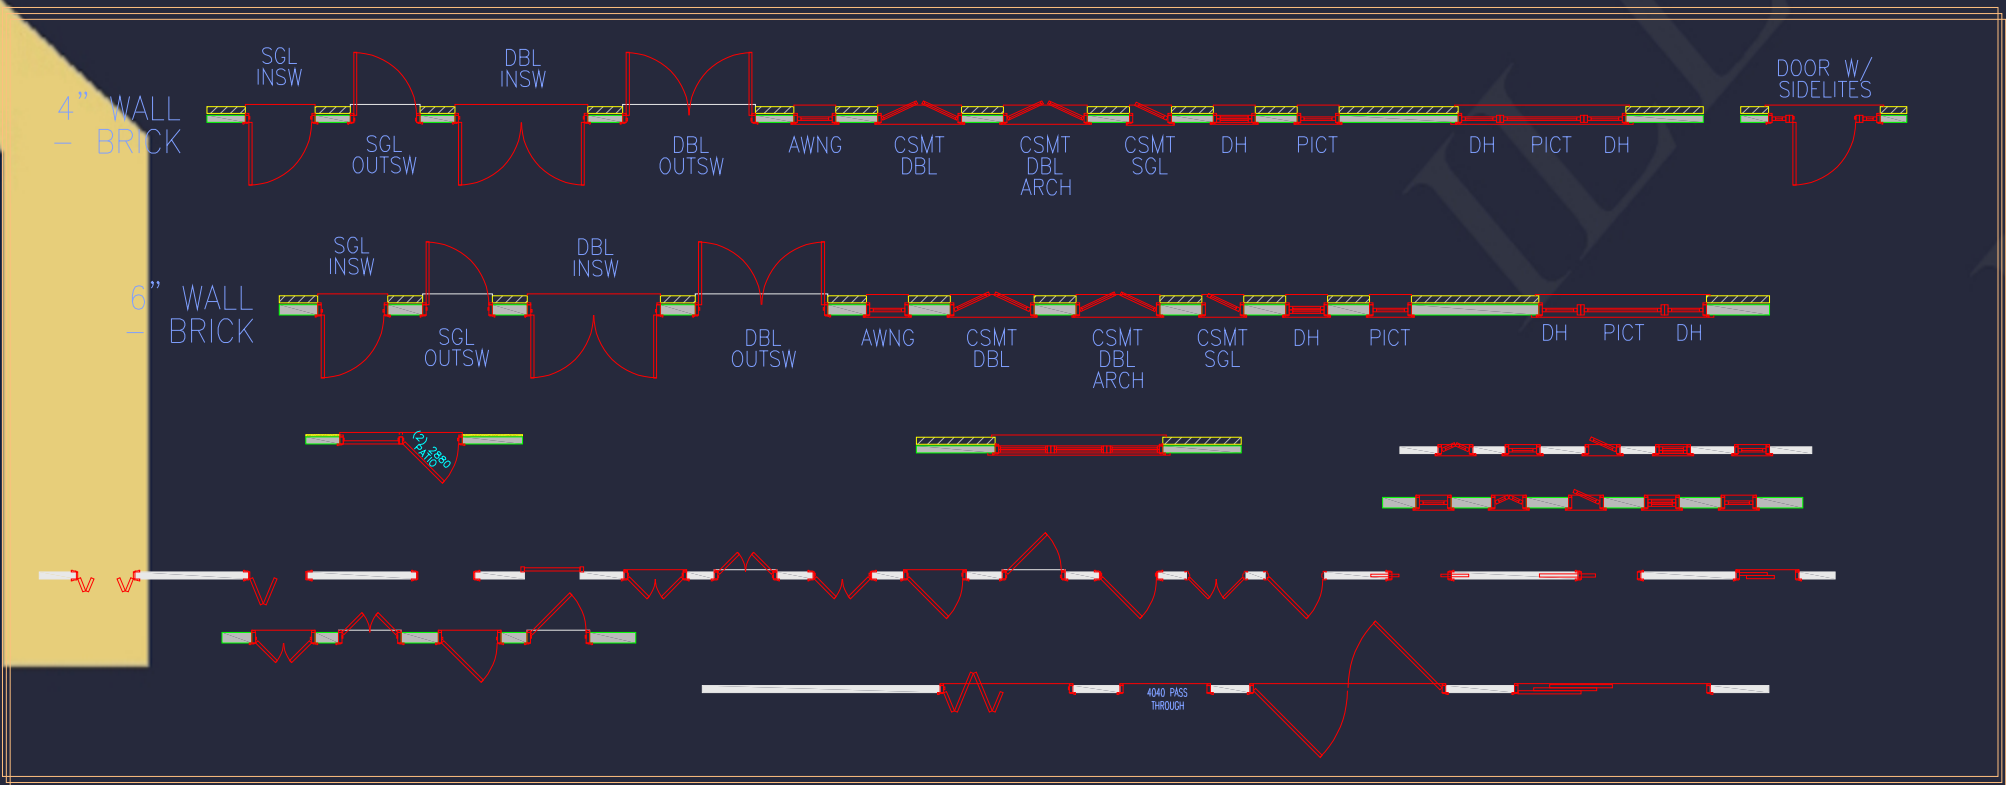

FRONT DOORS

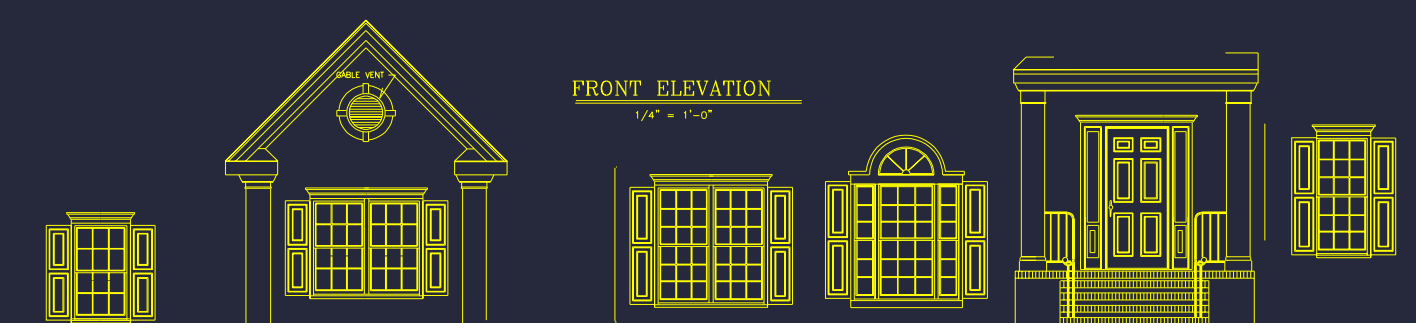

FRONT ELEVATION

