

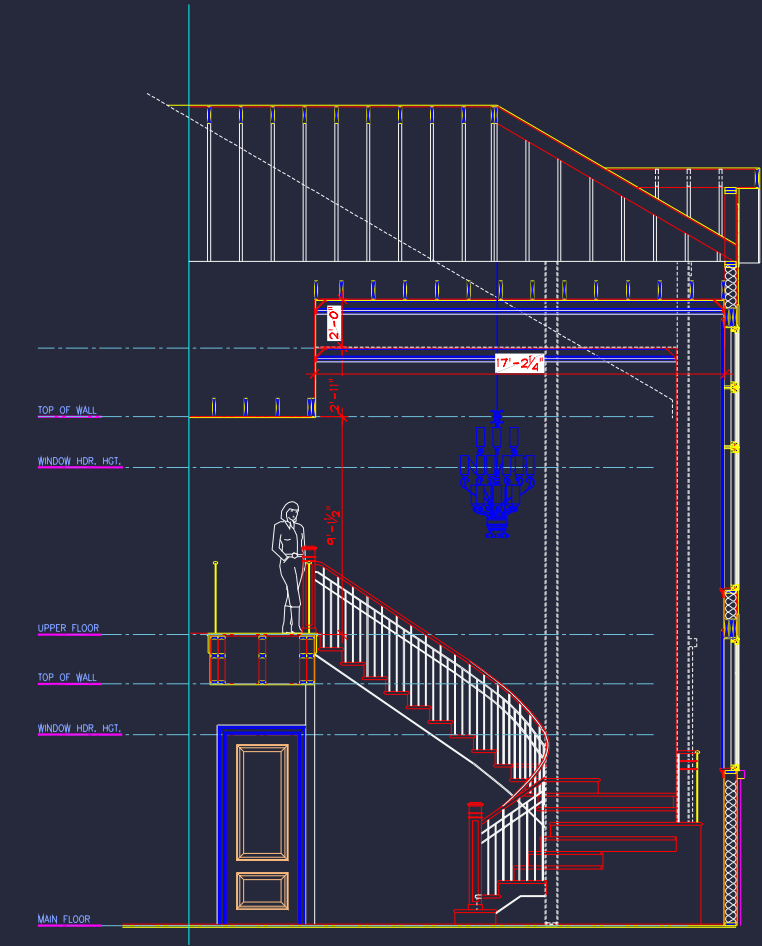
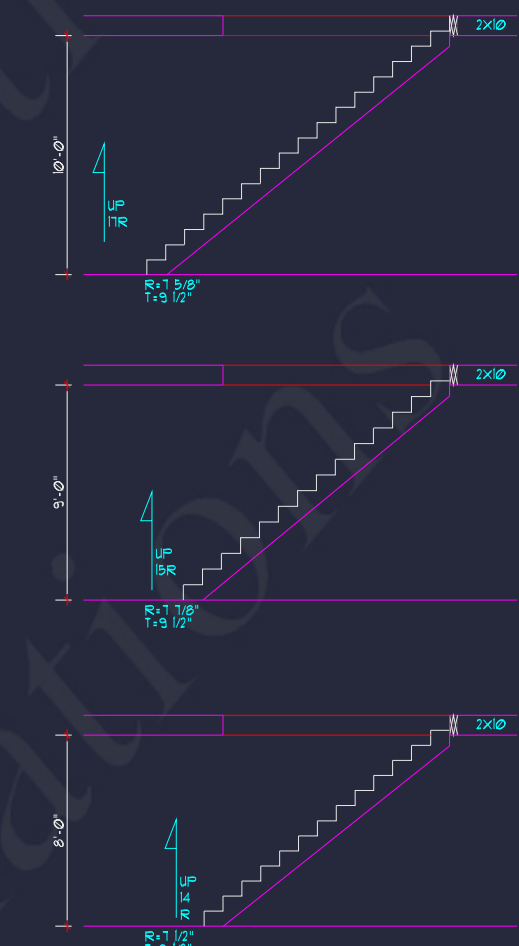
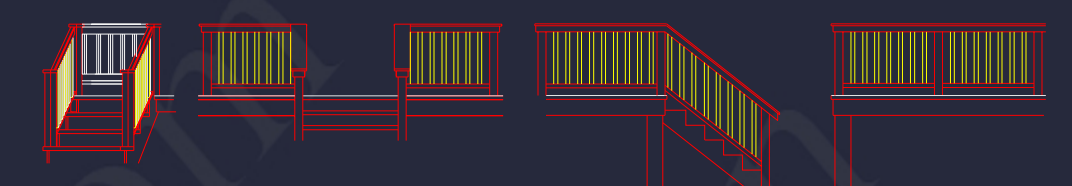
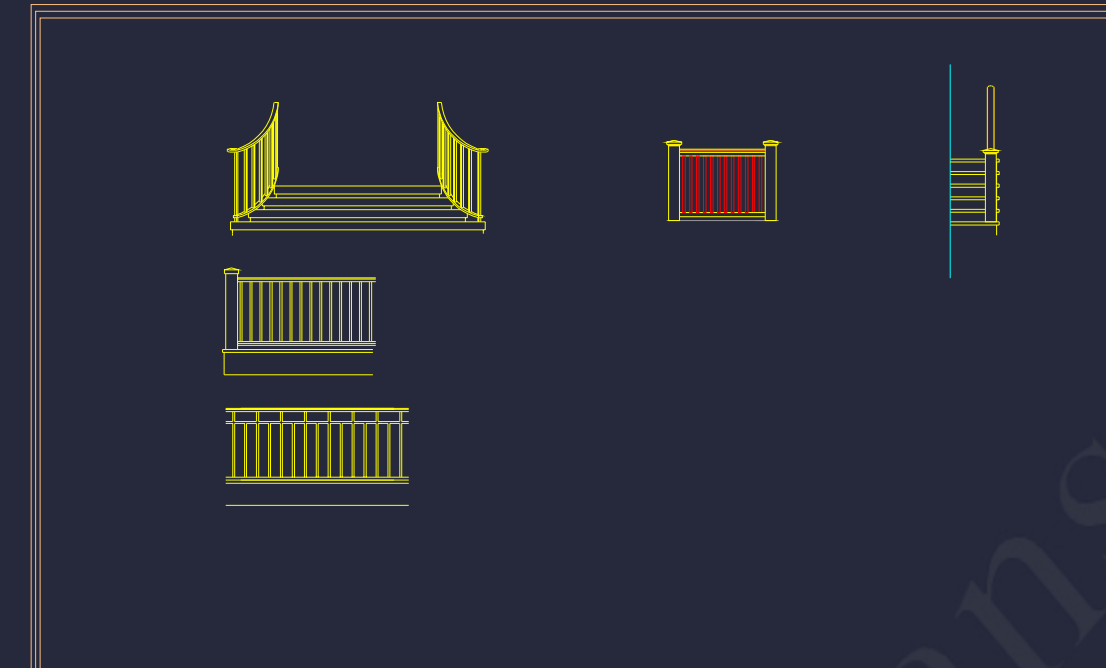
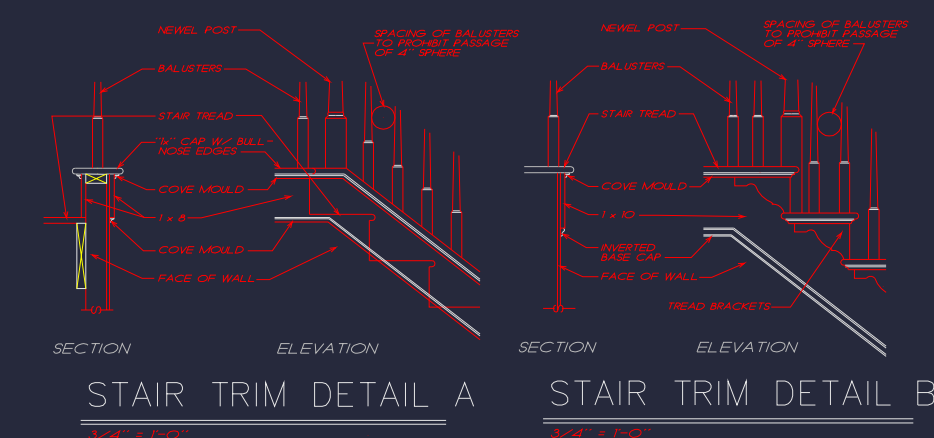
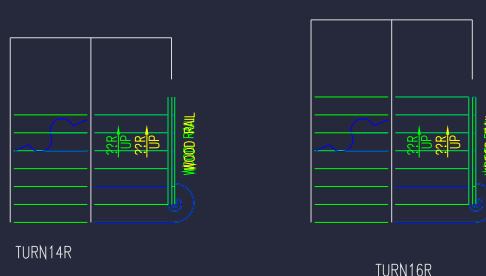
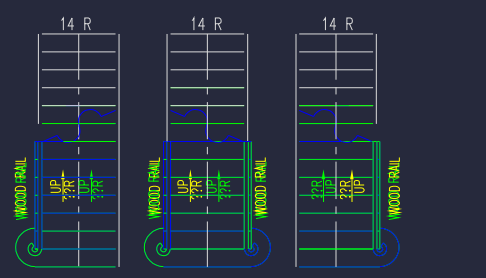
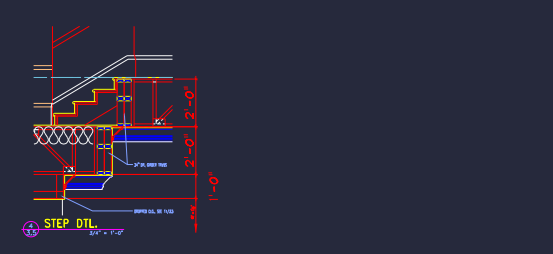



# STEPS AND RAILS

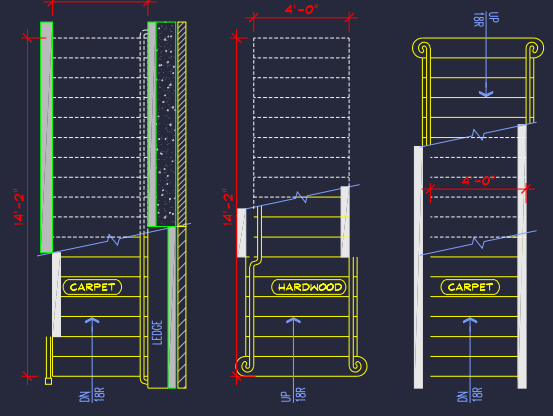

STAIR SECTION  
SCALE: 3/16" = 1'-0"

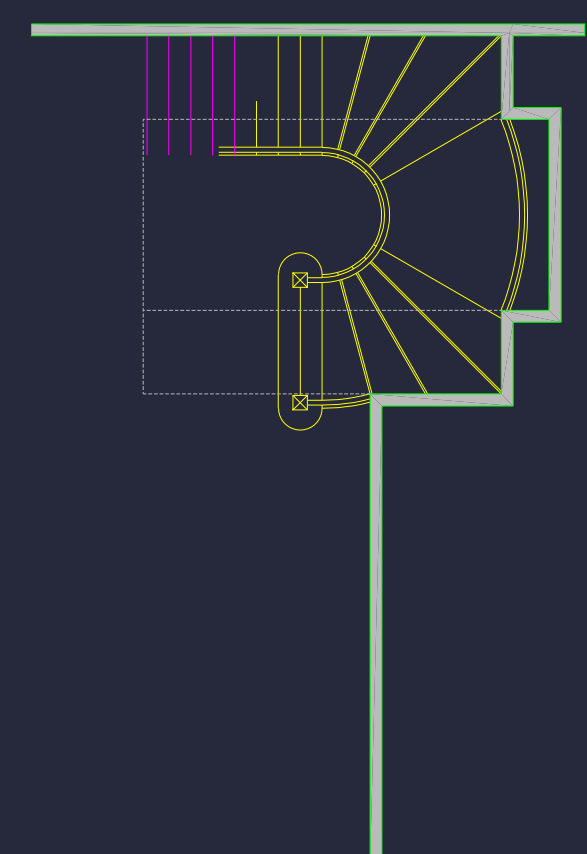


STAIR TRIM DETAIL A  
STAIR TRIM DETAIL B

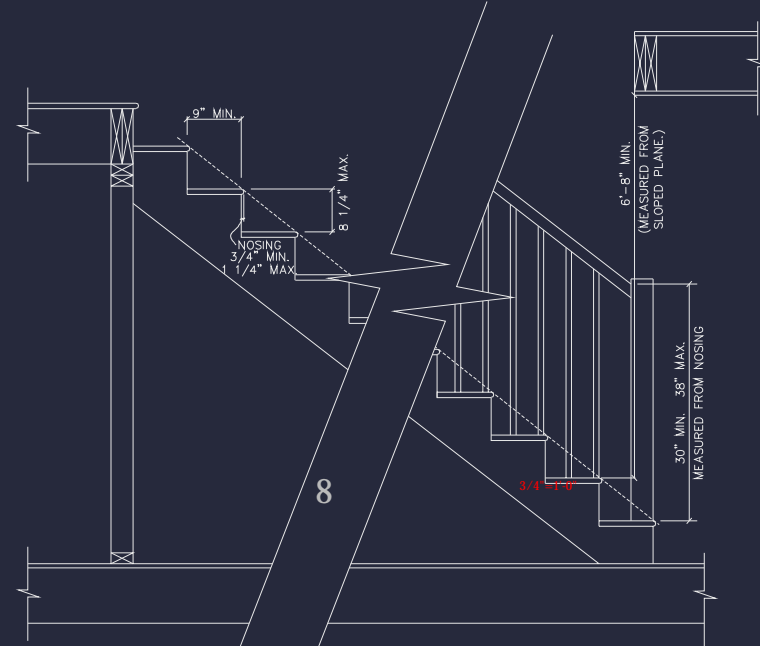


STAIR DETAIL  
SCALE: 1/2" = 1'-0"


## RAILINGS

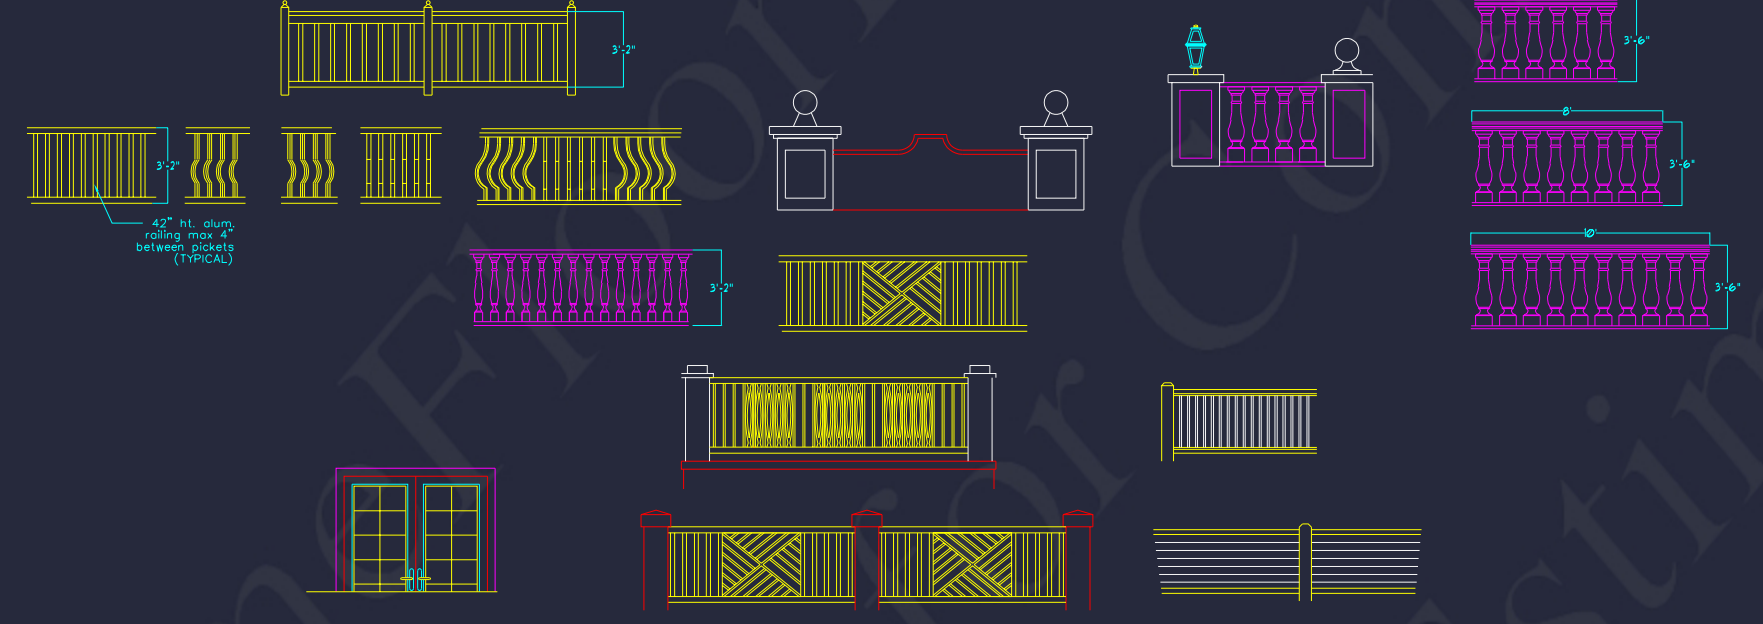


## TYPICAL: STAIRS, HANDRAILS & GUARDRAILS

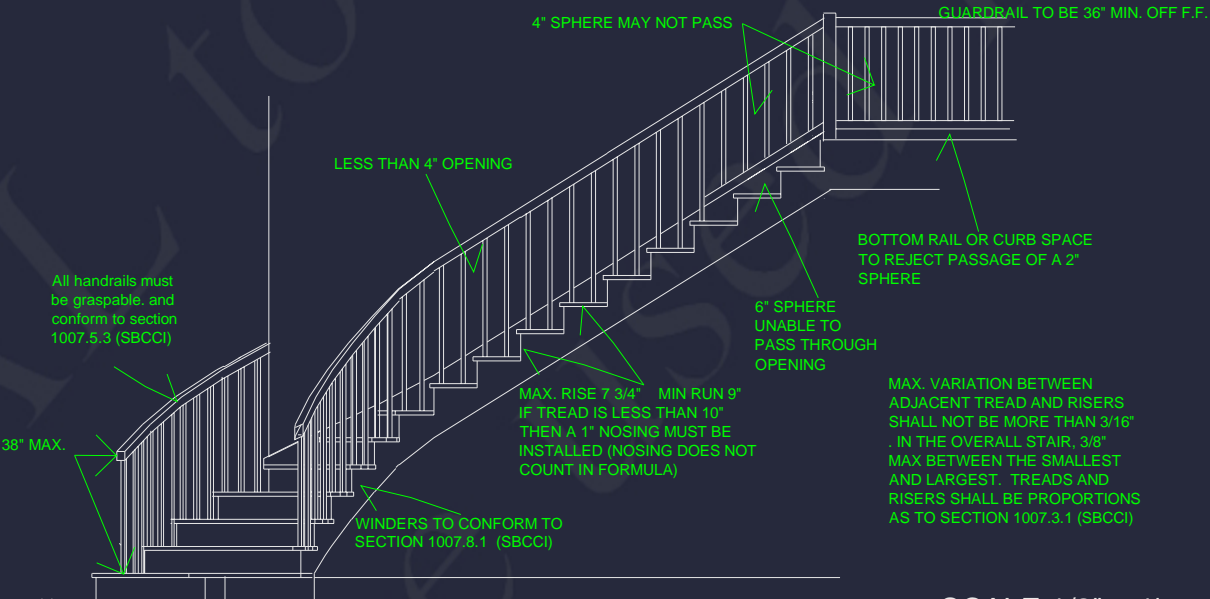

SCALE 1/2" = 1'

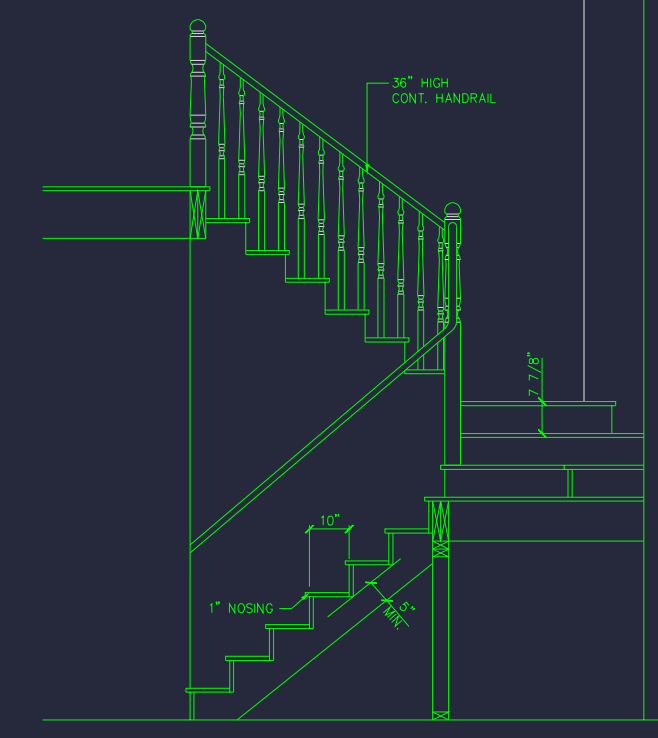

STAIR SECTION  
SCALE: 1/2" = 1'-0"

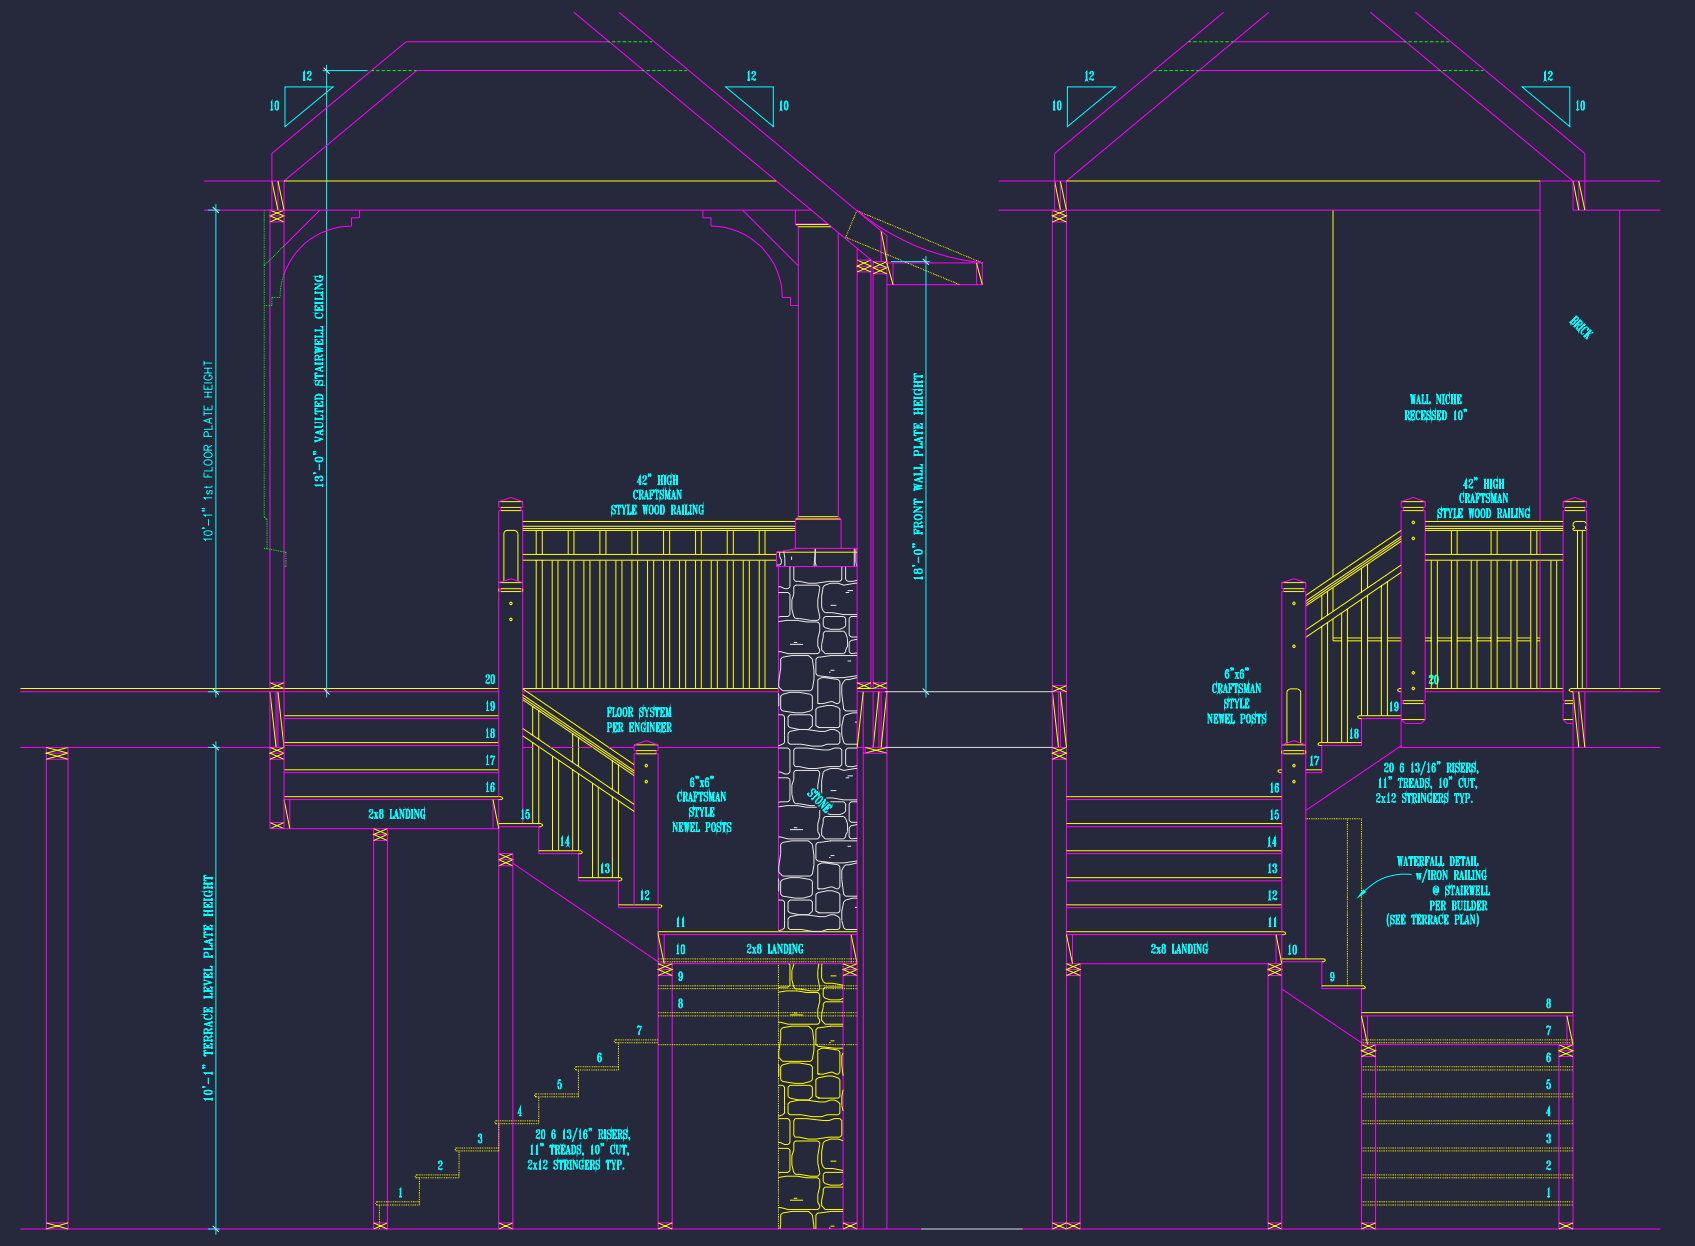

STAIR DETAIL  
SCALE: 1/2" = 1'-0"

STAIR DETAIL  
SCALE: 1/2" = 1'-0"