




KITCHEN CABINET ELEVATION "A"
SCALE: 3/8" = 1'-0"

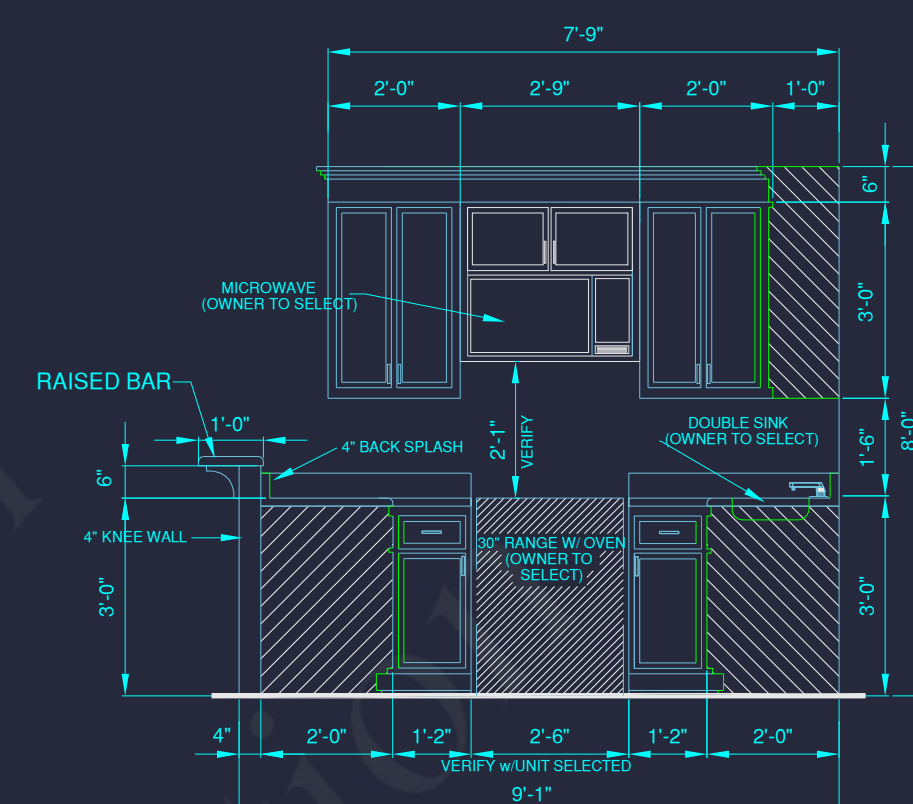

KITCHEN CABINET ELEVATION "B"
SCALE: 3/8" = 1'-0"

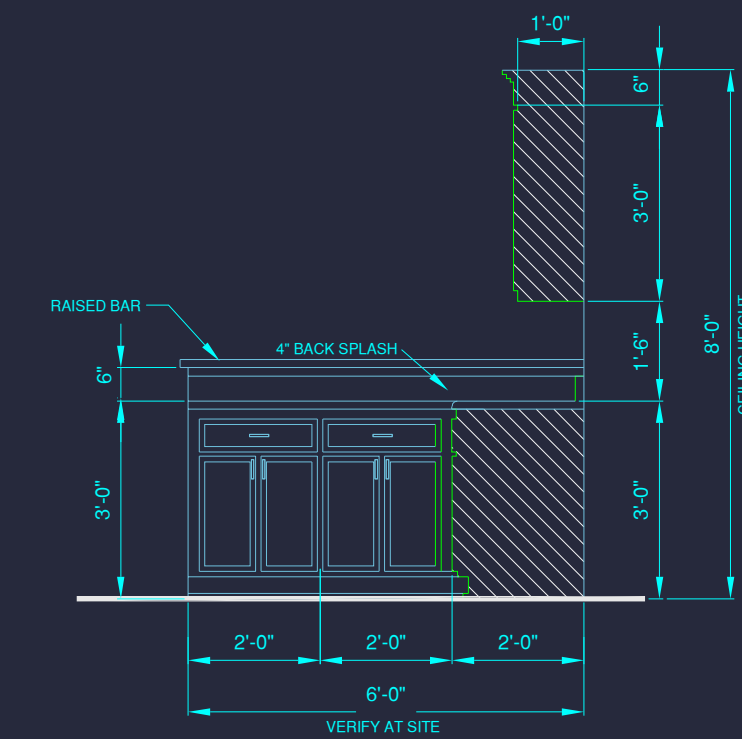


KITCHEN CABINET ELEVATION "C"
SCALE: 3/8" = 1'-0"

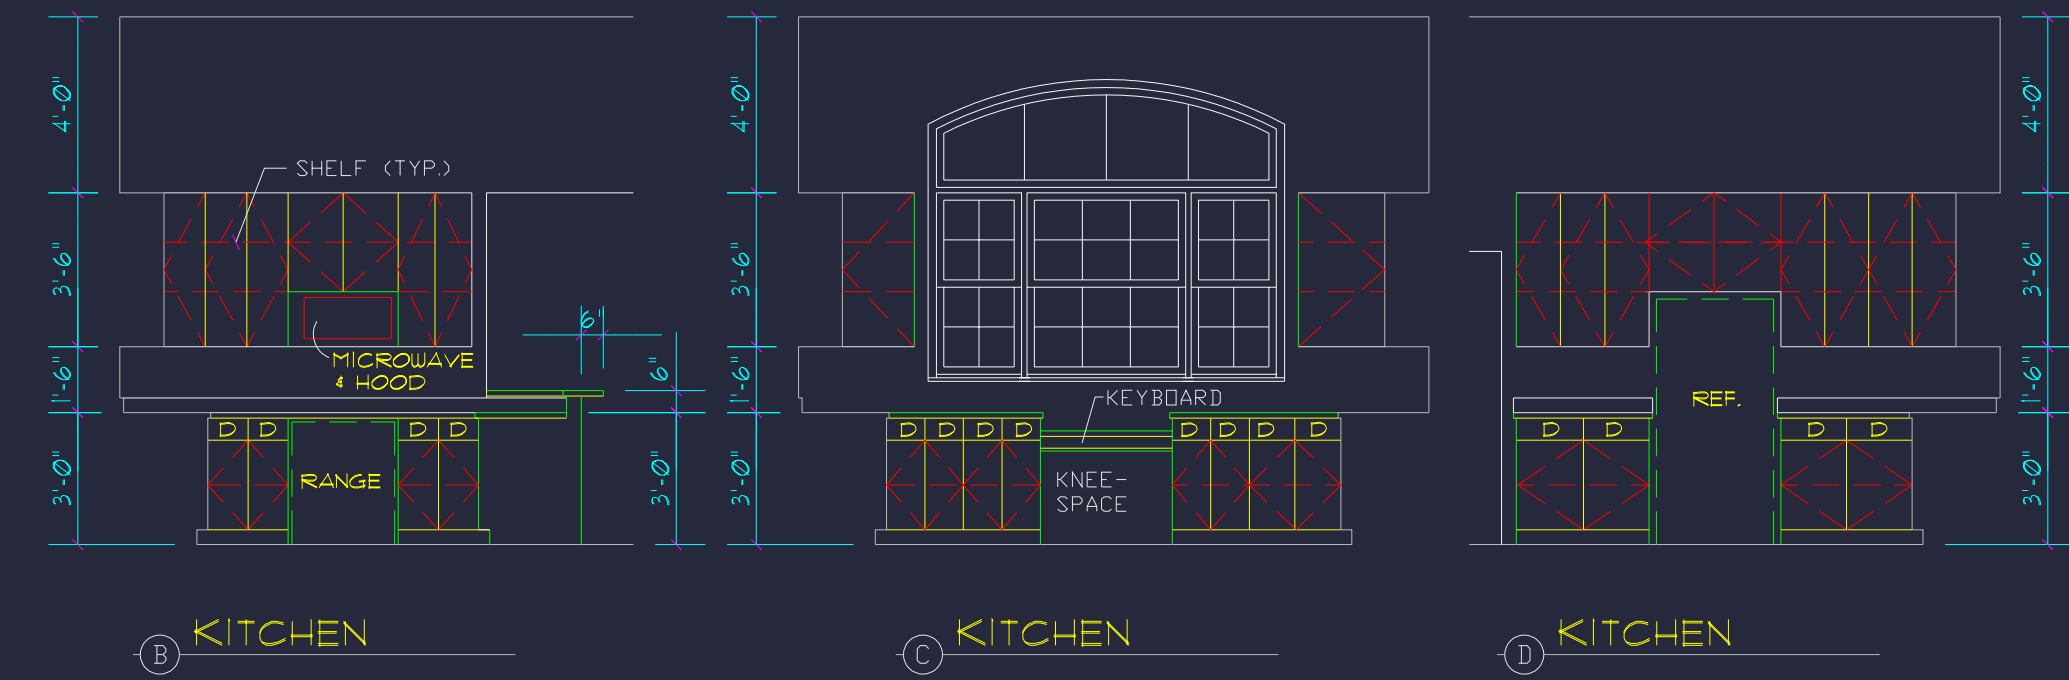


B KITCHEN

C KITCHEN


D KITCHEN

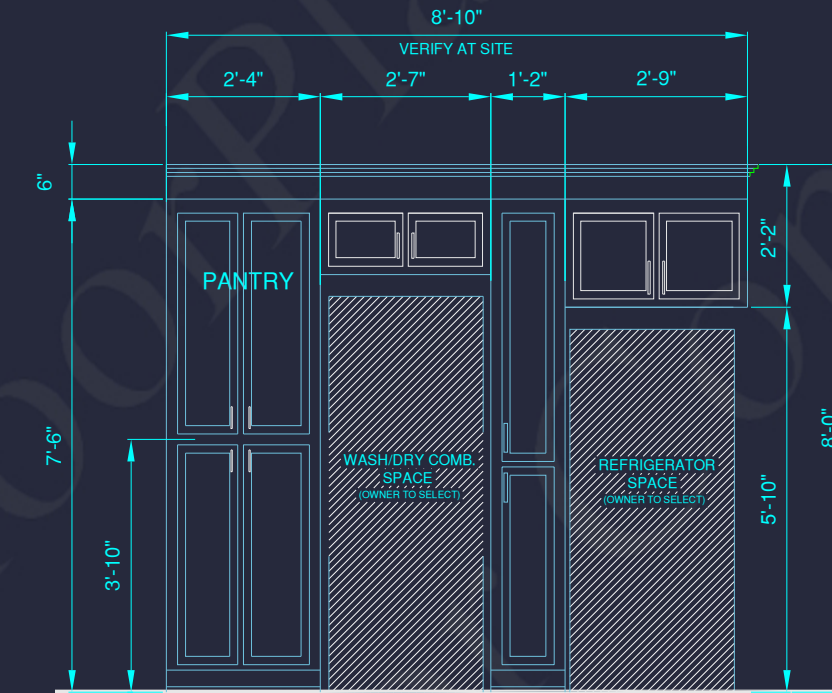


KITCHEN CABINET ELEVATION "D"
SCALE: 3/8" = 1'-0"

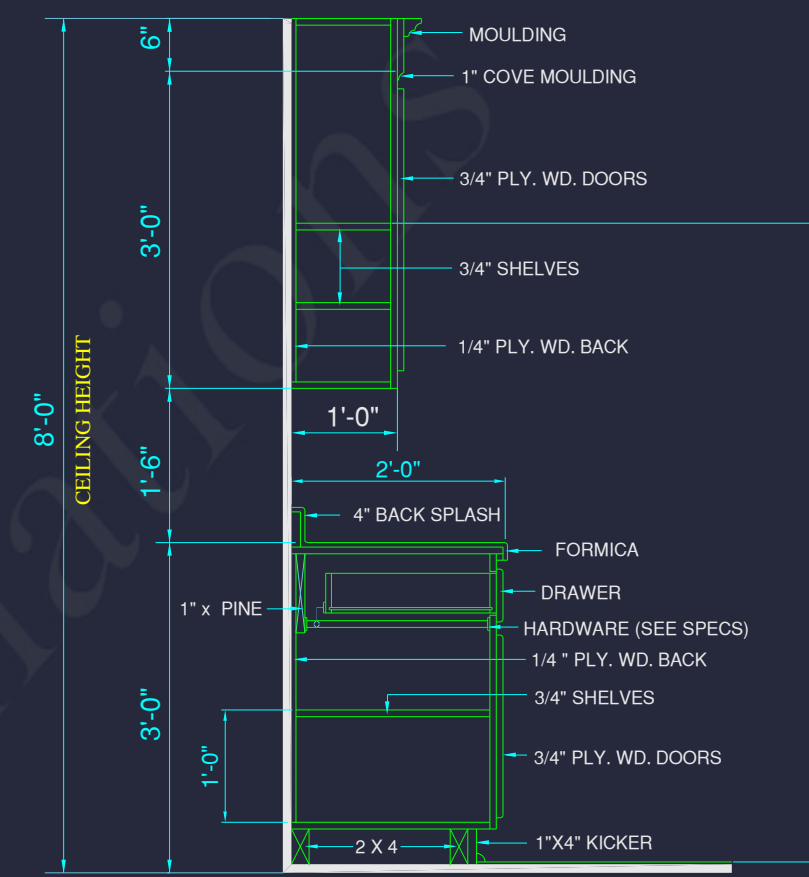

(IF SITE BUILT)
CABINET SECTION (TYP.)
NOT TO SCALE

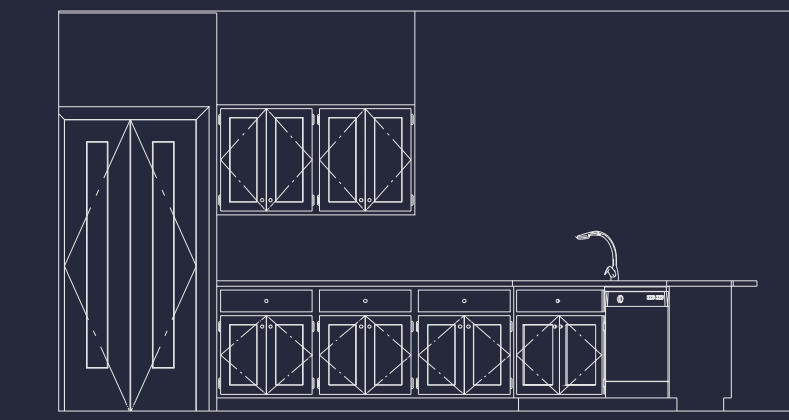


A

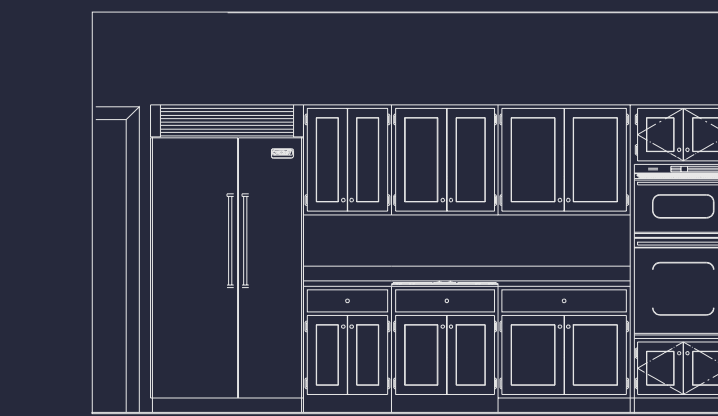

B

KITCHEN ELEVATIONS
SCALE: 1/4" = 1'-0"

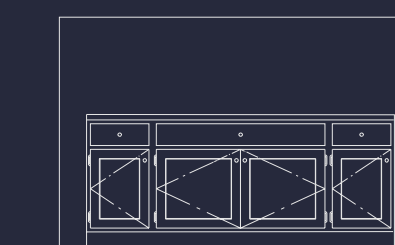

C



KITCHEN



- GENERAL NOTES:**
1. ALL CABINET DIMENSIONS TO BE VERIFIED ON SITE BY GENERAL CONTRACTOR, PRIOR TO ORDERING OR BUILDING OF CABINETS.
 2. ALL CABINET FINISHES AND HARDWARE TO BE SELECTED BY OWNER.