

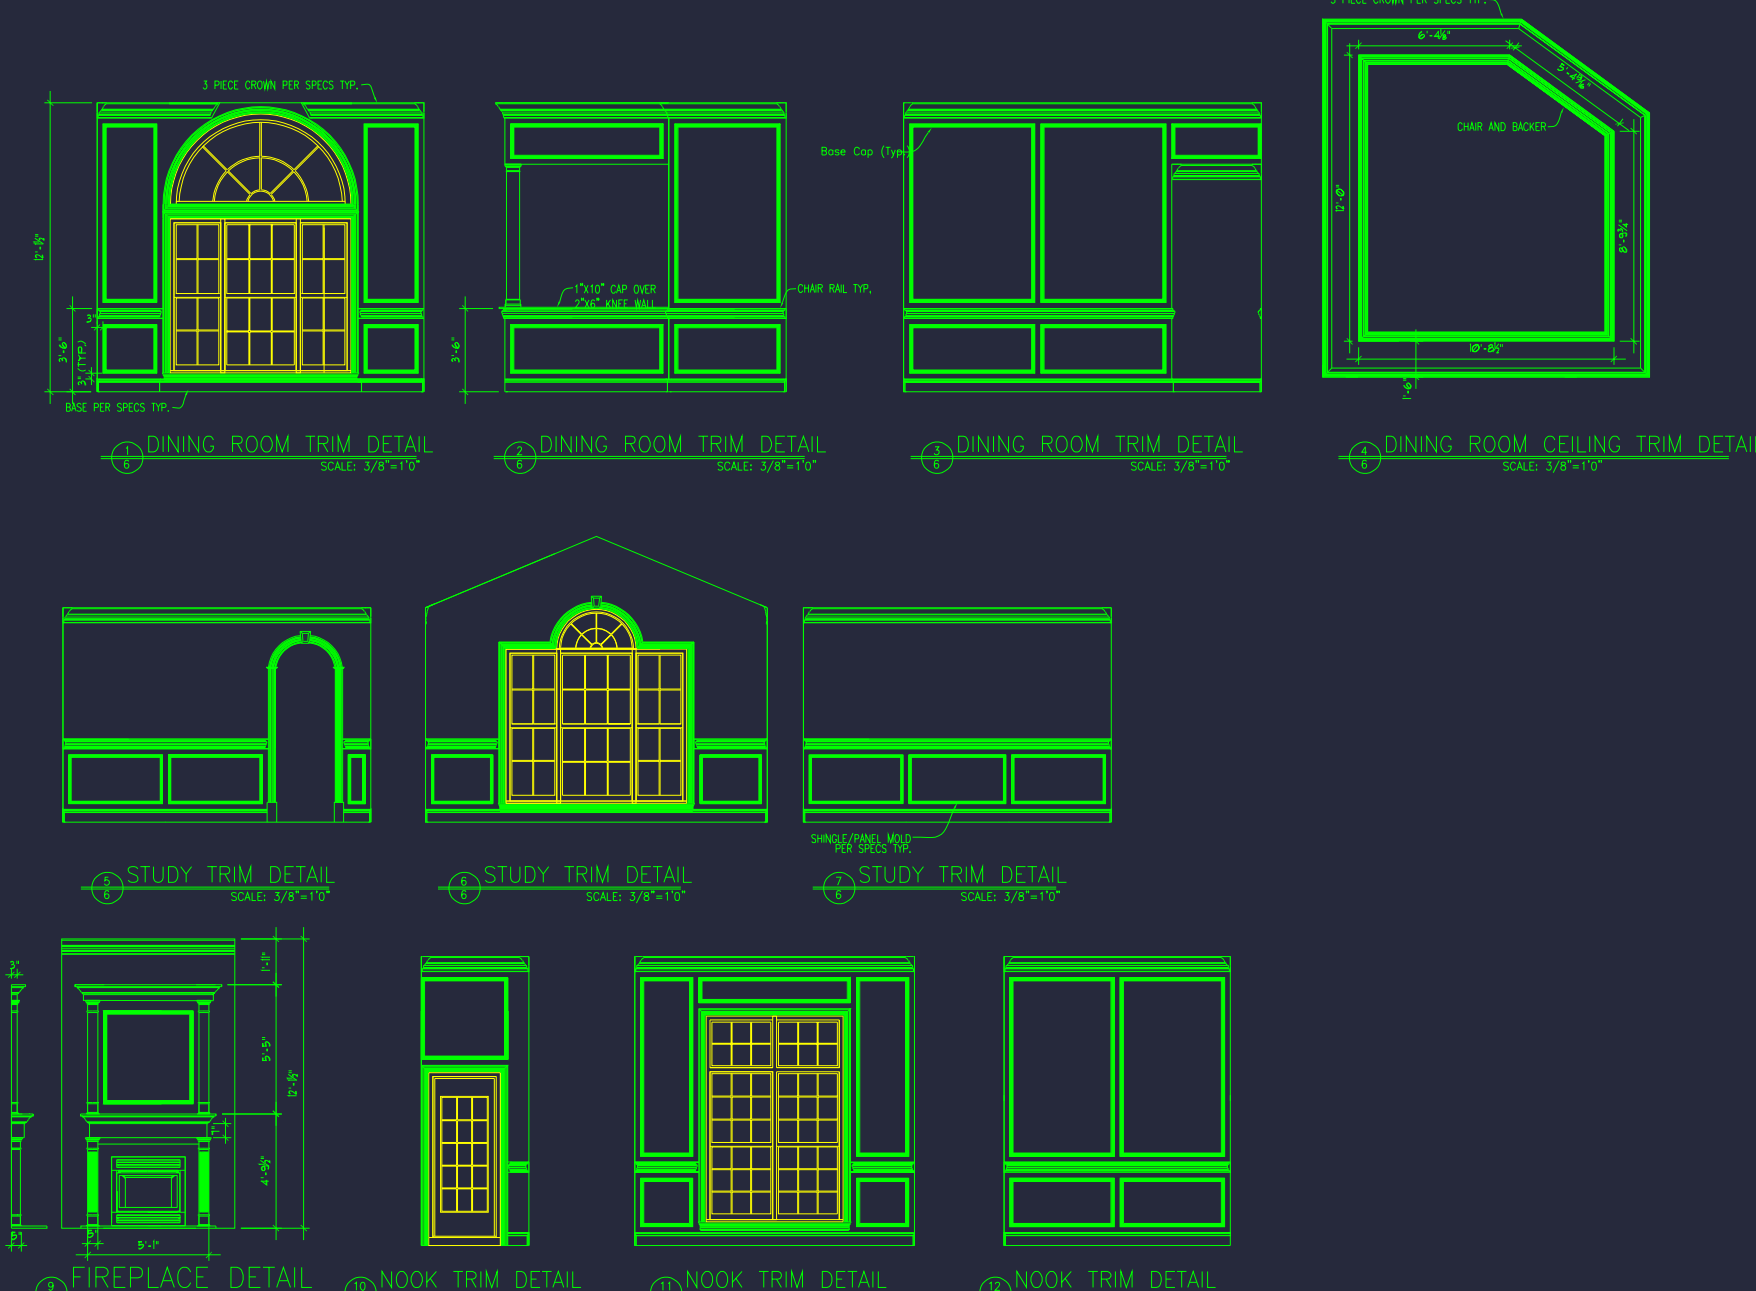
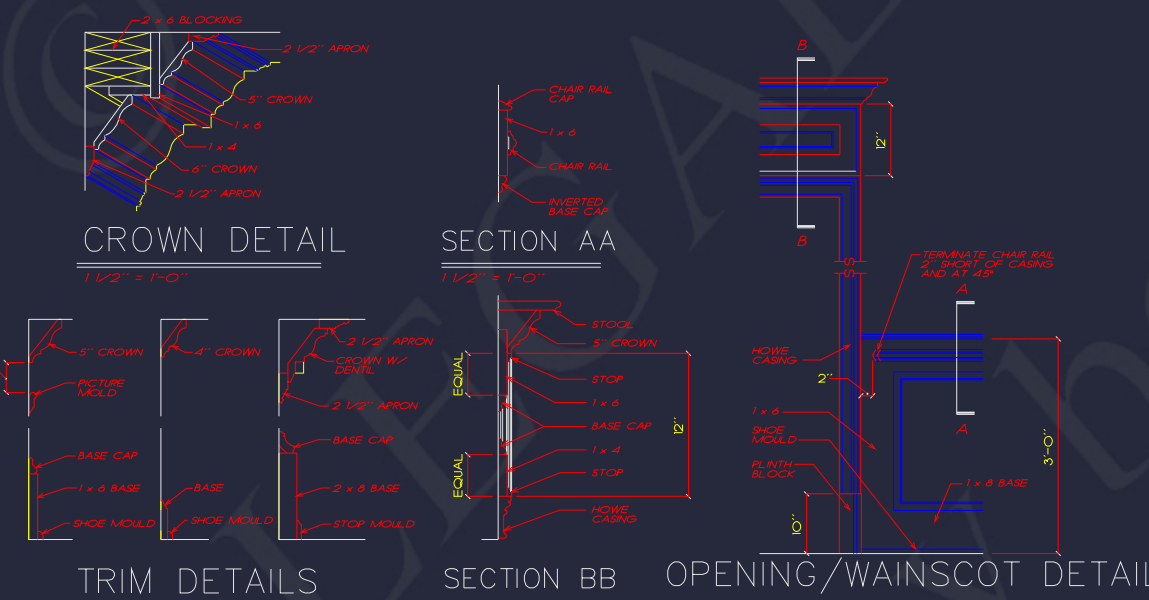
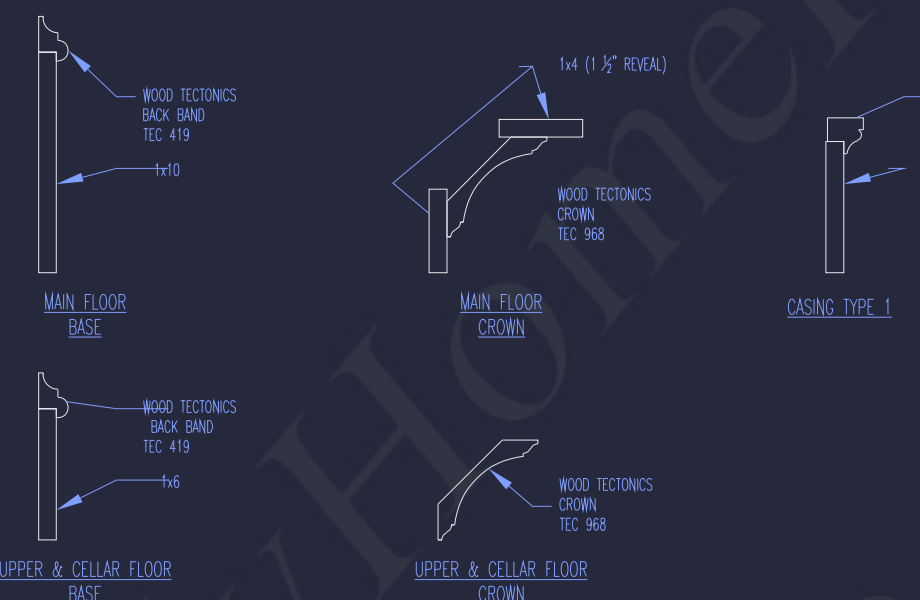
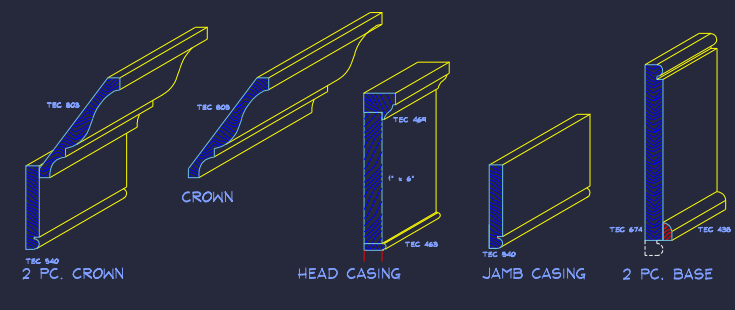


INTERIOR ELEVATIONS

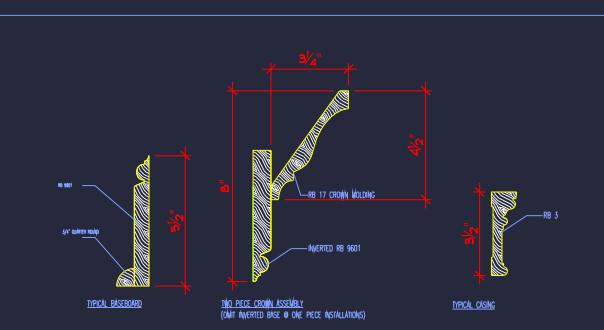

SILLS & HEADERS

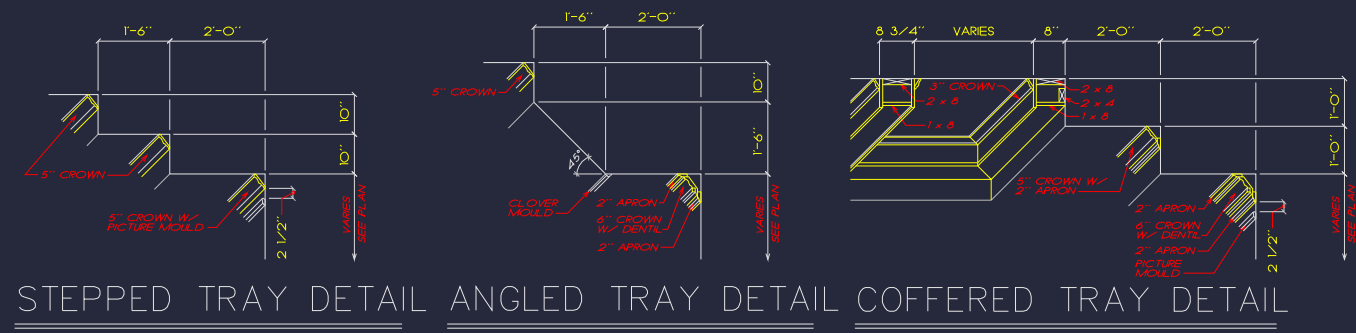