

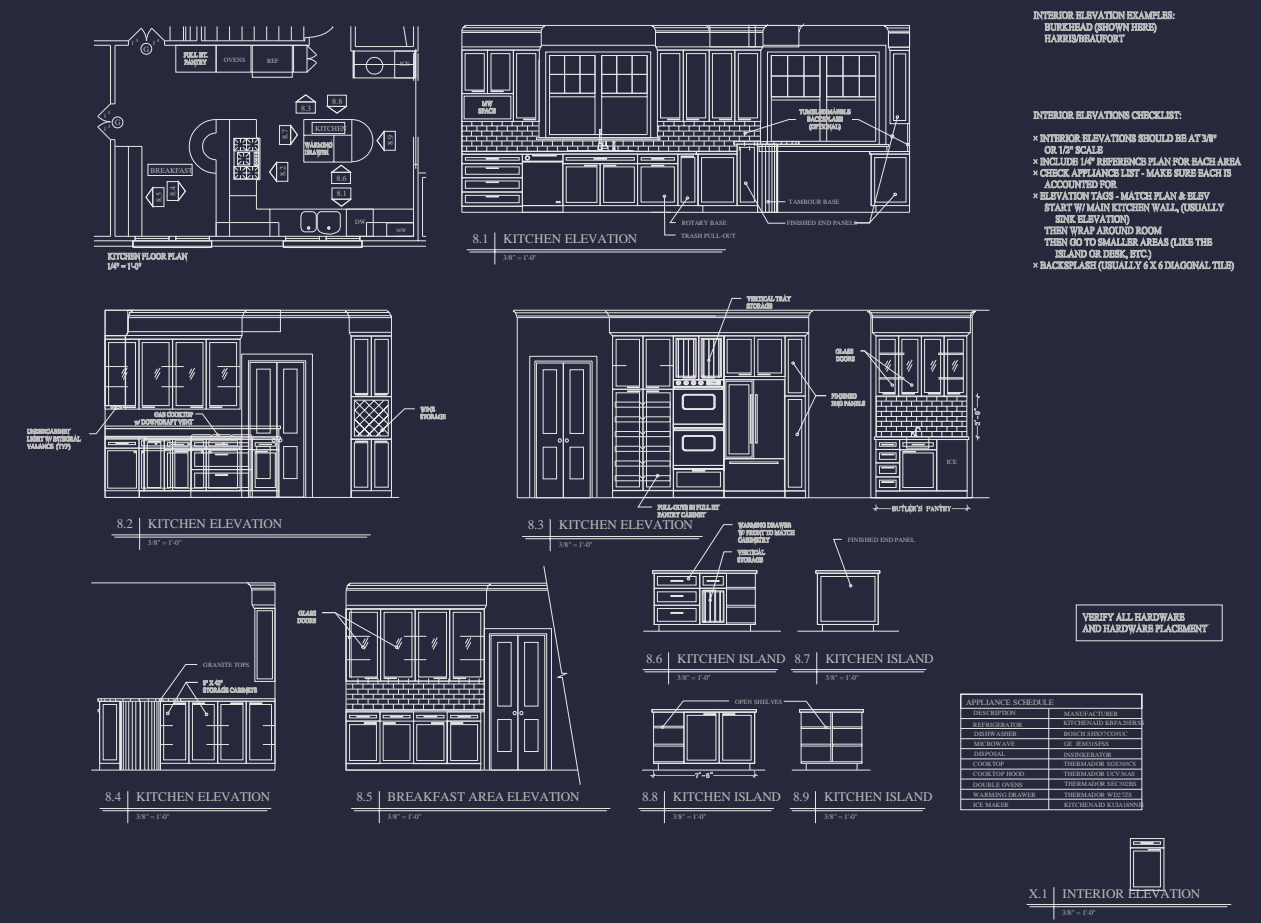
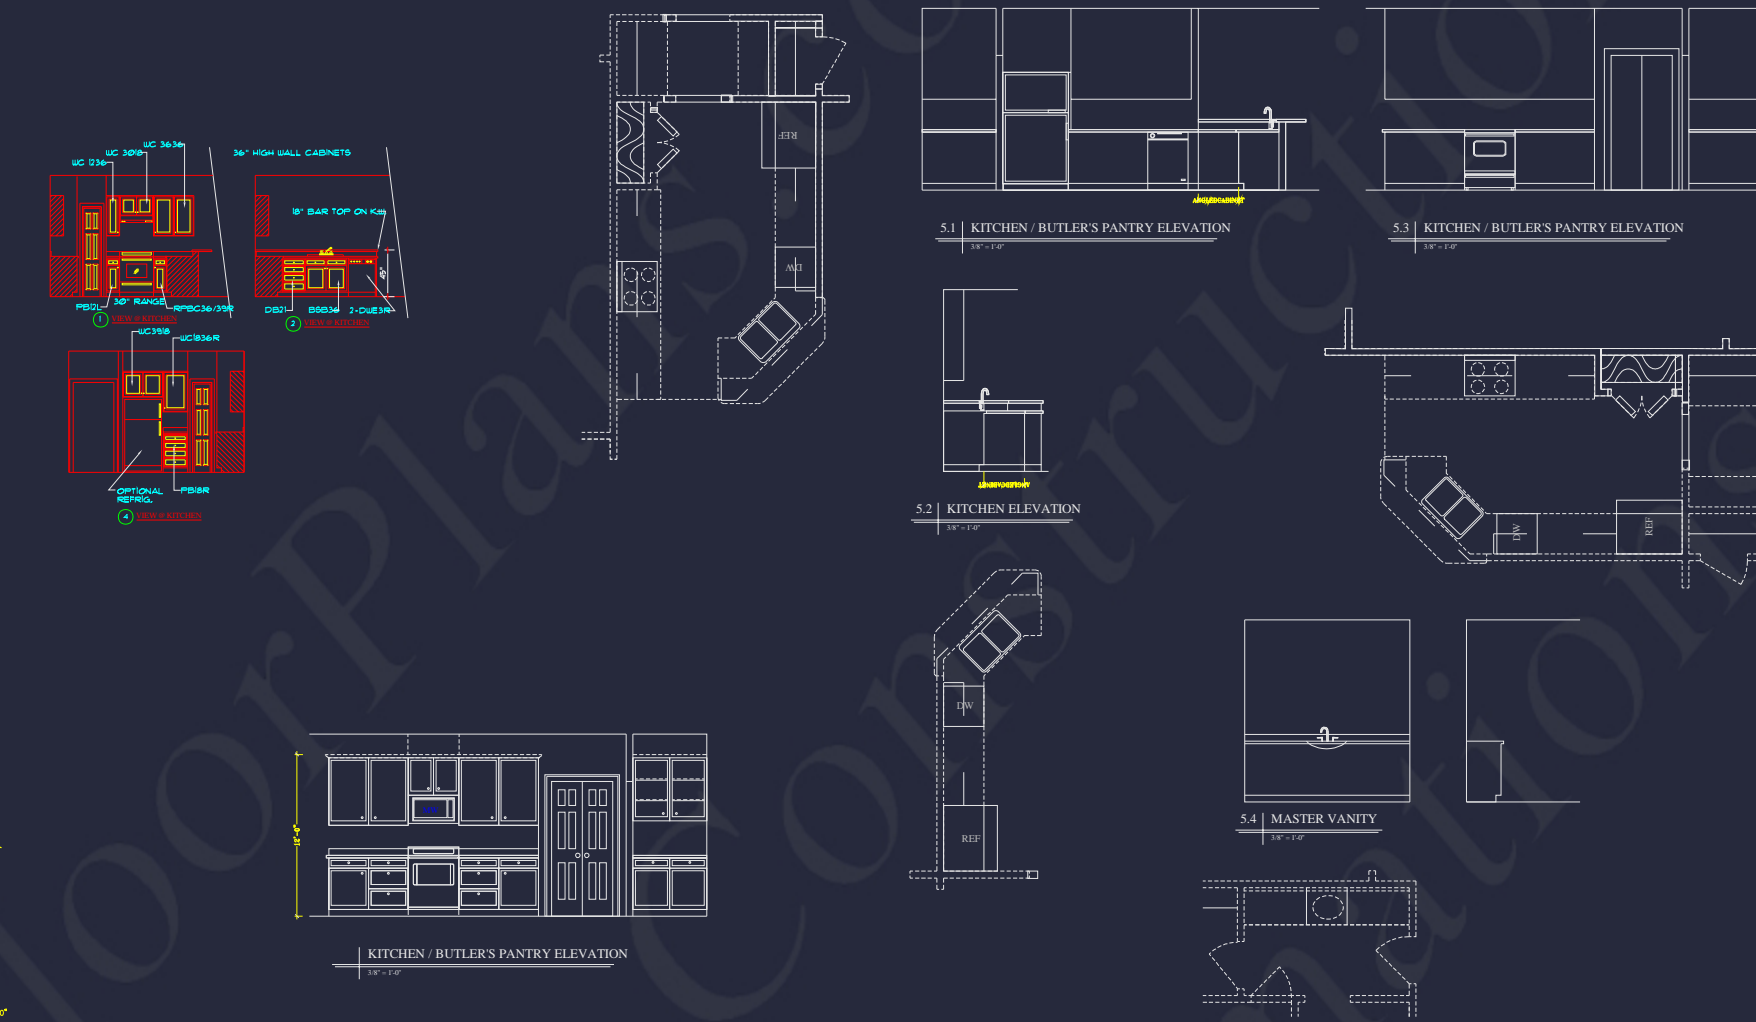
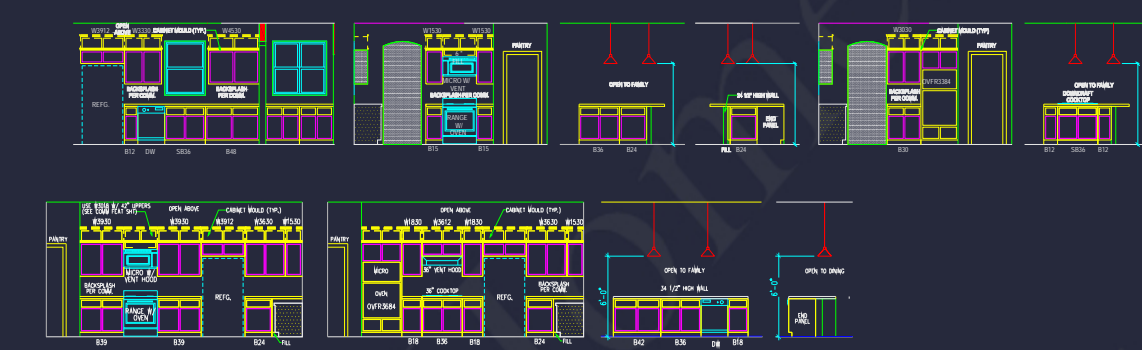


KITCHEN AND BATH DETAILS

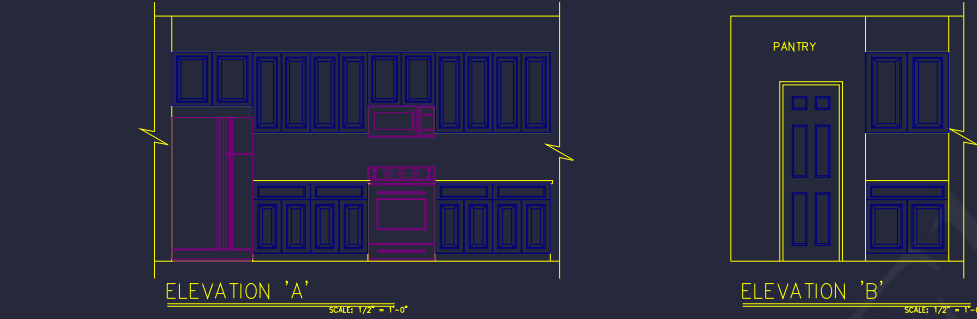



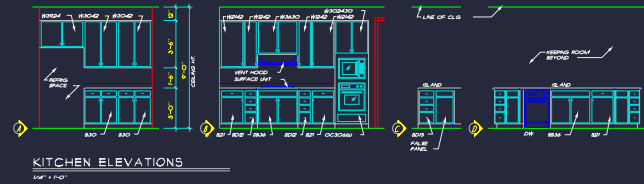